


2/20/2008 9:27 AM I:\3301-3400\331600-PORTLAND ELEMENTARY SCHOOL\DWG\PORTLAND BAXTER SCHOOL SITES\331600-AE101 FIRST FLOOR LITTING BOB.DUBOIS

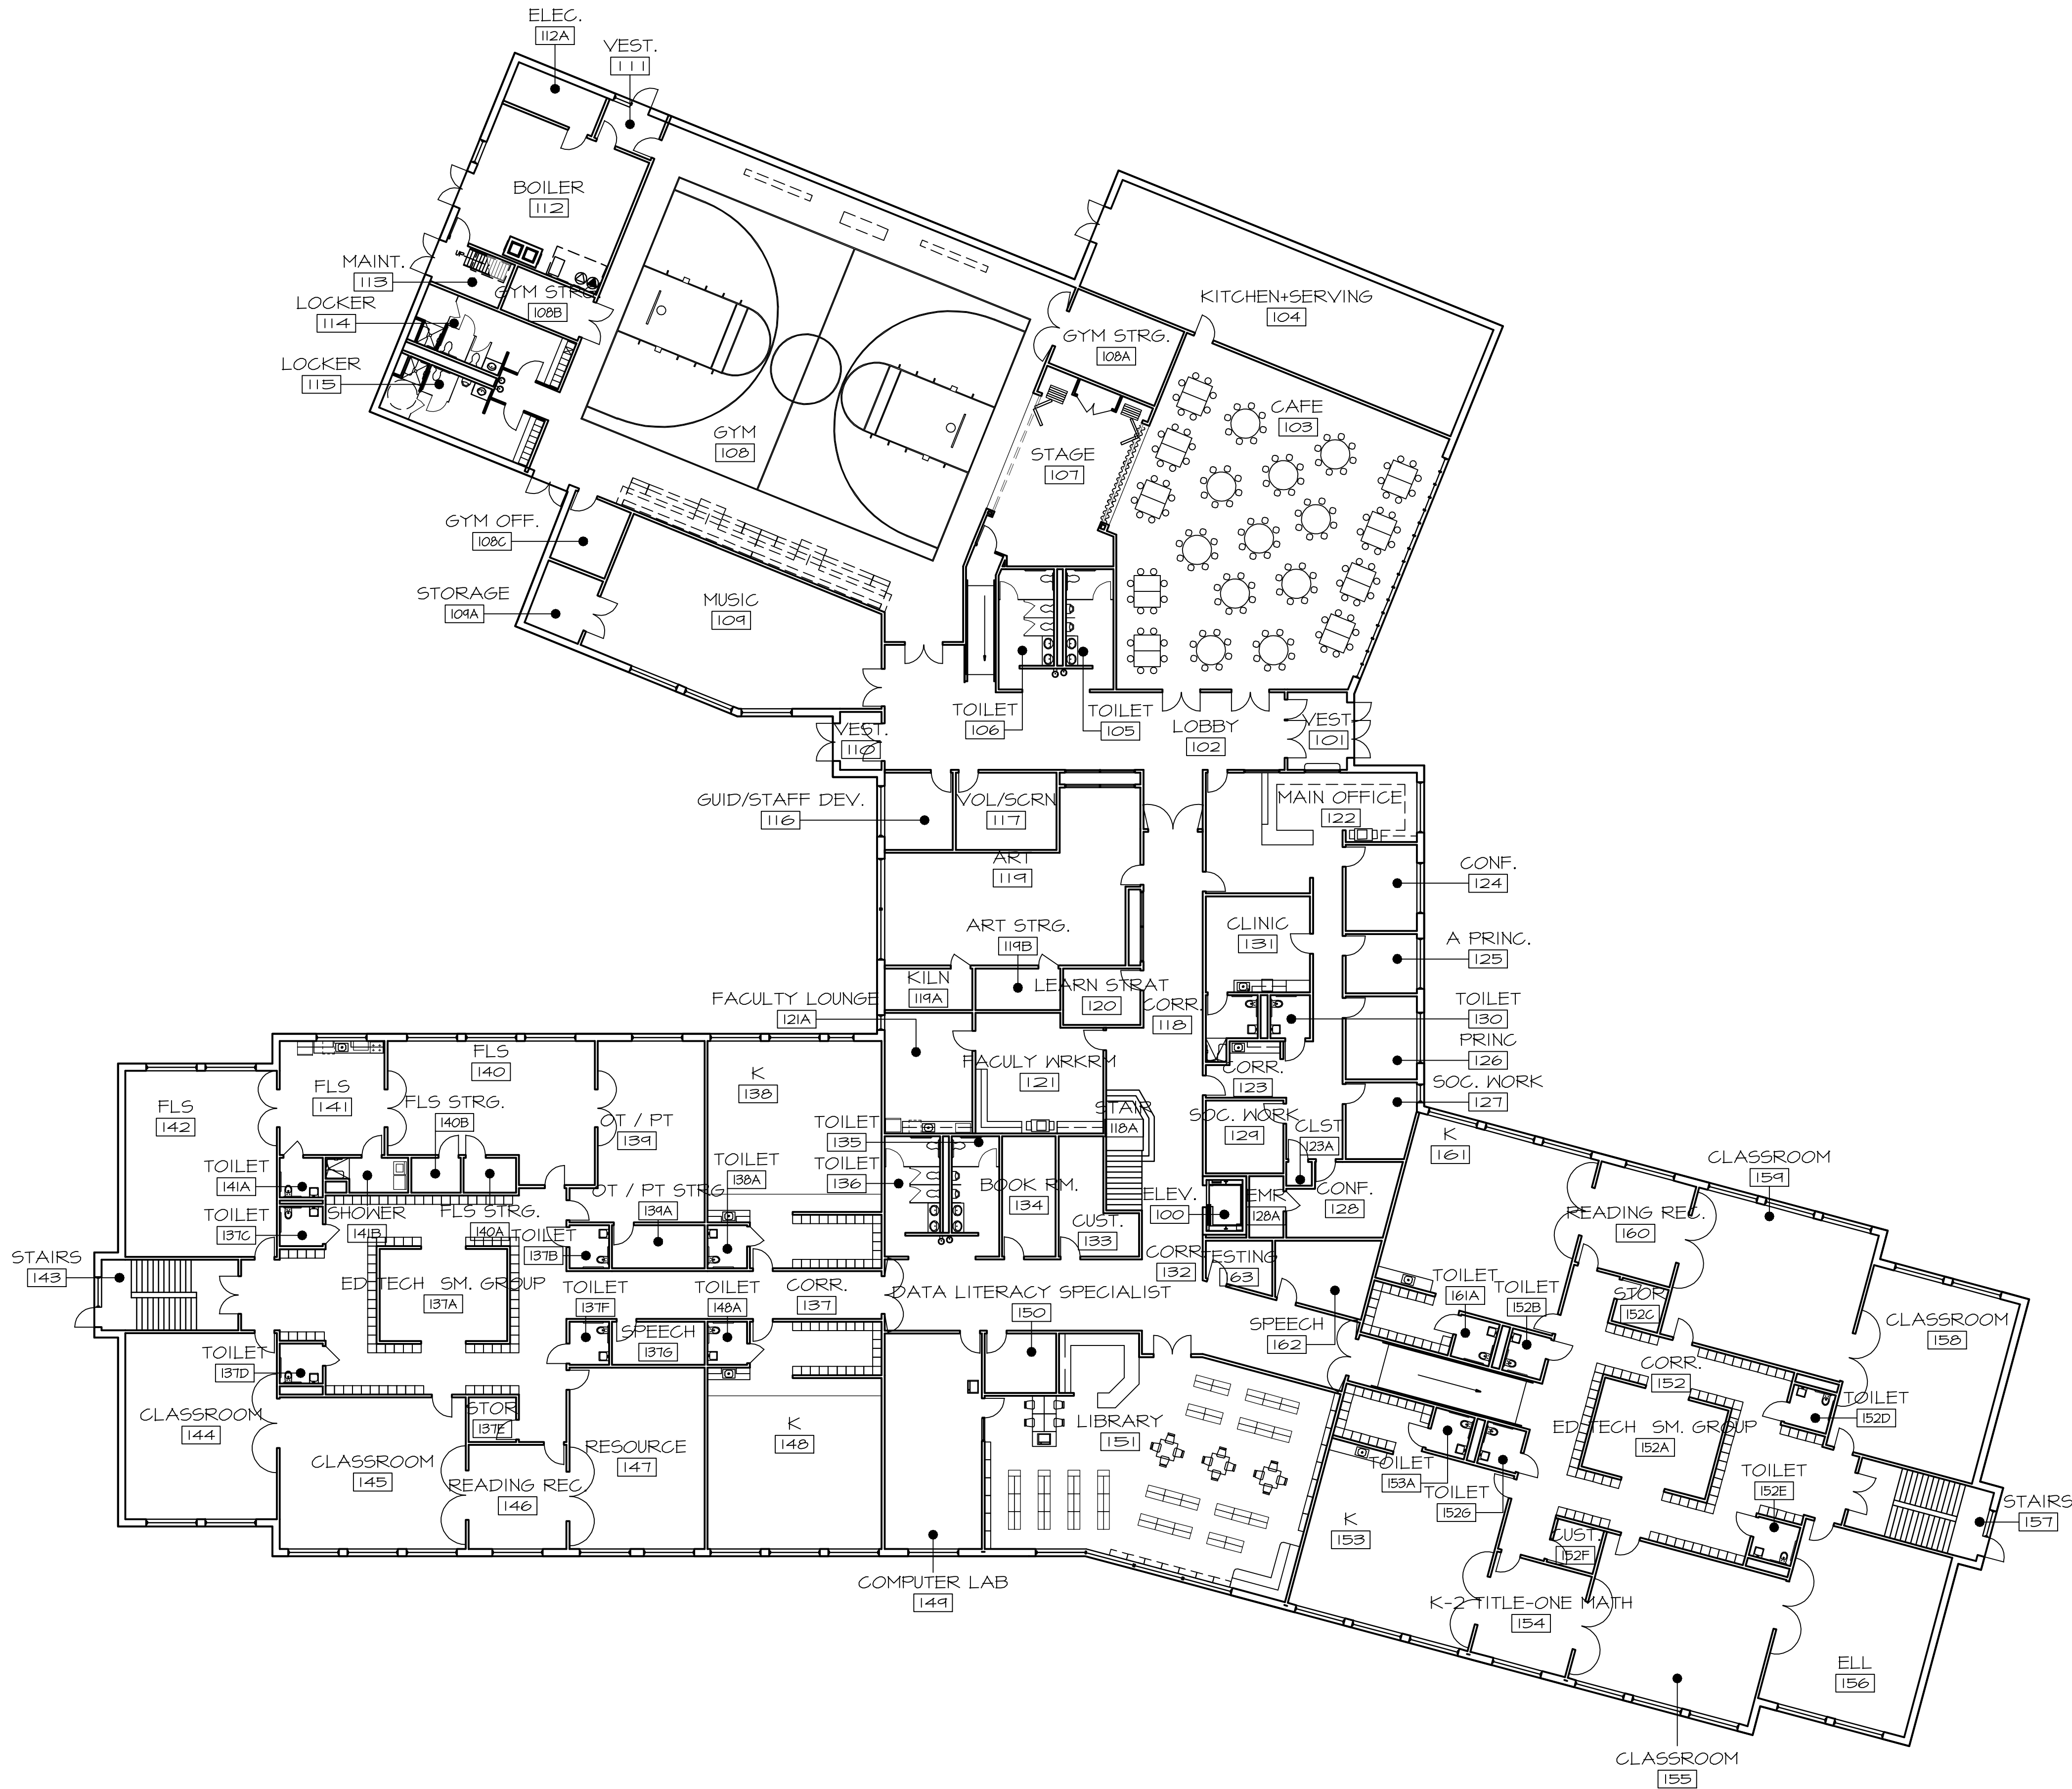

ROOM SCHEDULE		
Rm No.	ROOM NAME	BASE AREA
100	ELEV.	52 SF
101	VEST.	130 SF
102	LOBBY	1258 SF
103	CAFE	2445 SF
104	KITCHEN+SERVING	1302 SF
105	TOILET	144 SF
106	TOILET	165 SF
107	STAGE	640 SF
108	GYM	4758 SF
108A	GYM STRG.	259 SF
108B	GYM STRG.	110 SF
108C	GYM OFF.	120 SF
109	MUSIC	1072 SF
109A	STORAGE	110 SF
110	VEST.	68 SF
111	VEST.	71 SF
112	BOILER	621 SF
112A	ELEC.	111 SF
113	MAINT.	96 SF
114	LOCKER	242 SF
115	LOCKER	242 SF
116	GUID/STAFF DEV.	150 SF
117	VOL/SCRN	221 SF
118	CORR.	730 SF
118A	STAIR	184 SF
119	ART	1003 SF
119A	KILN	104 SF
119B	ART STRG.	100 SF
120	LEARN STRAT	123 SF
121	FACULTY WRKRM	419 SF
121A	FACULTY LOUNGE	300 SF
122	MAIN OFFICE	600 SF
123	CORR.	438 SF
123A	CLST	17 SF
124	CONF.	174 SF
125	A PRINC.	120 SF
126	PRINC	168 SF
127	SOC. WORK	146 SF
128	CONF.	207 SF
128A	EMR	60 SF
129	SOC. WORK	160 SF
130	TOILET	48 SF
131	CLINIC	365 SF
132	CORR.	1039 SF
133	CUST.	146 SF
134	BOOK RM.	182 SF
135	TOILET	146 SF
136	TOILET	167 SF
137	CORR.	1686 SF
137A	ED TECH SM. GROUP	333 SF
137B	TOILET	48 SF
137C	TOILET	48 SF
137D	TOILET	48 SF
137E	STOR	60 SF
137F	TOILET	48 SF
137G	SPEECH	113 SF
138	K	1060 SF
138A	TOILET	48 SF
139	OT / PT	577 SF
139A	OT / PT STRG	119 SF
140	FLS	735 SF
140A	FLS STRG.	51 SF
140B	FLS STRG.	48 SF
141	FLS	334 SF
141A	TOILET	48 SF
141B	SHOWER	72 SF
142	FLS	799 SF
143	STAIRS	273 SF
144	CLASSROOM	799 SF
145	CLASSROOM	799 SF
146	READING REC.	289 SF
147	RESOURCE	695 SF
148	K	1060 SF
148A	TOILET	48 SF
149	COMPUTER LAB	595 SF
150	DATA LITERACY SPECIALIST	120 SF
151	LIBRARY	1907 SF
152	CORR.	1569 SF
152A	ED TECH SM. GROUP	333 SF
152B	TOILET	48 SF
152C	STOR	60 SF
152D	TOILET	48 SF
152E	TOILET	48 SF
152F	CUST.	60 SF
152G	TOILET	48 SF
153	K	1069 SF
153A	TOILET	48 SF
154	K-2 TITLE-ONE MATH	289 SF
155	CLASSROOM	799 SF
156	ELL	799 SF
157	STAIRS	273 SF
158	CLASSROOM	799 SF
159	CLASSROOM	799 SF
160	READING REC.	289 SF
161	K	1069 SF
161A	TOILET	48 SF
162	SPEECH	188 SF
163	TESTING	43219 SF

--	--	--
--	--	--
0	----	00.00.00
REV.	DESCRIPTION	DATE
PROGRESS PRINT 02.20.08		
CURRENT ISSUE STATUS:		
OCEAN AVENUE ELEMENTARY SCHOOL		
PROJECT:	PORTLAND, ME	
FIRST FLOOR CONCEPT PLAN		
SHEET TITLE:	331600-AE101	
PROJECT No.	331600	GRAPHIC SCALE: 1" = 1'-0"
SCALE:	1/16" = 1'-0"	
PM:	MEJ	SHEET No.
DRAWN BY:	RAD	AEIOI
A/E OF RECORD:	RMC	

AI FIRST FLOOR CONCEPT PLAN

1/6" = 1'-0"